


CITY OF SAVANNAH
DEVELOPMENT
SERVICES
PLAN
APPROVED
08/25/2025

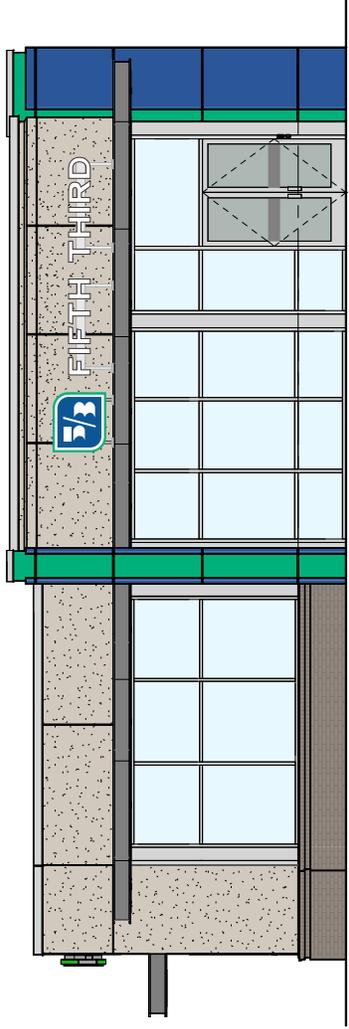

FIFTH THIRD

Address: 2749 Skidaway Rd
City State: Savannah, GA 31404
Drawing Number: #212704

Created: 02/10/2025
Revised: 03/19/2025
03/24/2025
06/03/2025
06/30/2025
08/19/2025




National Headquarters: 1077 West Blue Heron Blvd.
West Palm Beach, Florida 33404
800.772.7932
www.atlasblw.com

S# Proposed

S01	Illuminated Letterset	
S02	Illuminated Letterset	
S03	Pylon	
S04	Directional 3.34sf, permit not required	
S05	Regulatory Handicap parking- permit not required	
S06	Regulatory x2	
S07	Regulatory x2	
S08	Hours Plaque 1.37sf permit not req.	
S09	Address Vinyl permit not req.	
S10	Door Vinyl permit not req.	
S13	Temp Sign	
S14	Directional 3.34sf, permit not required	

Permits

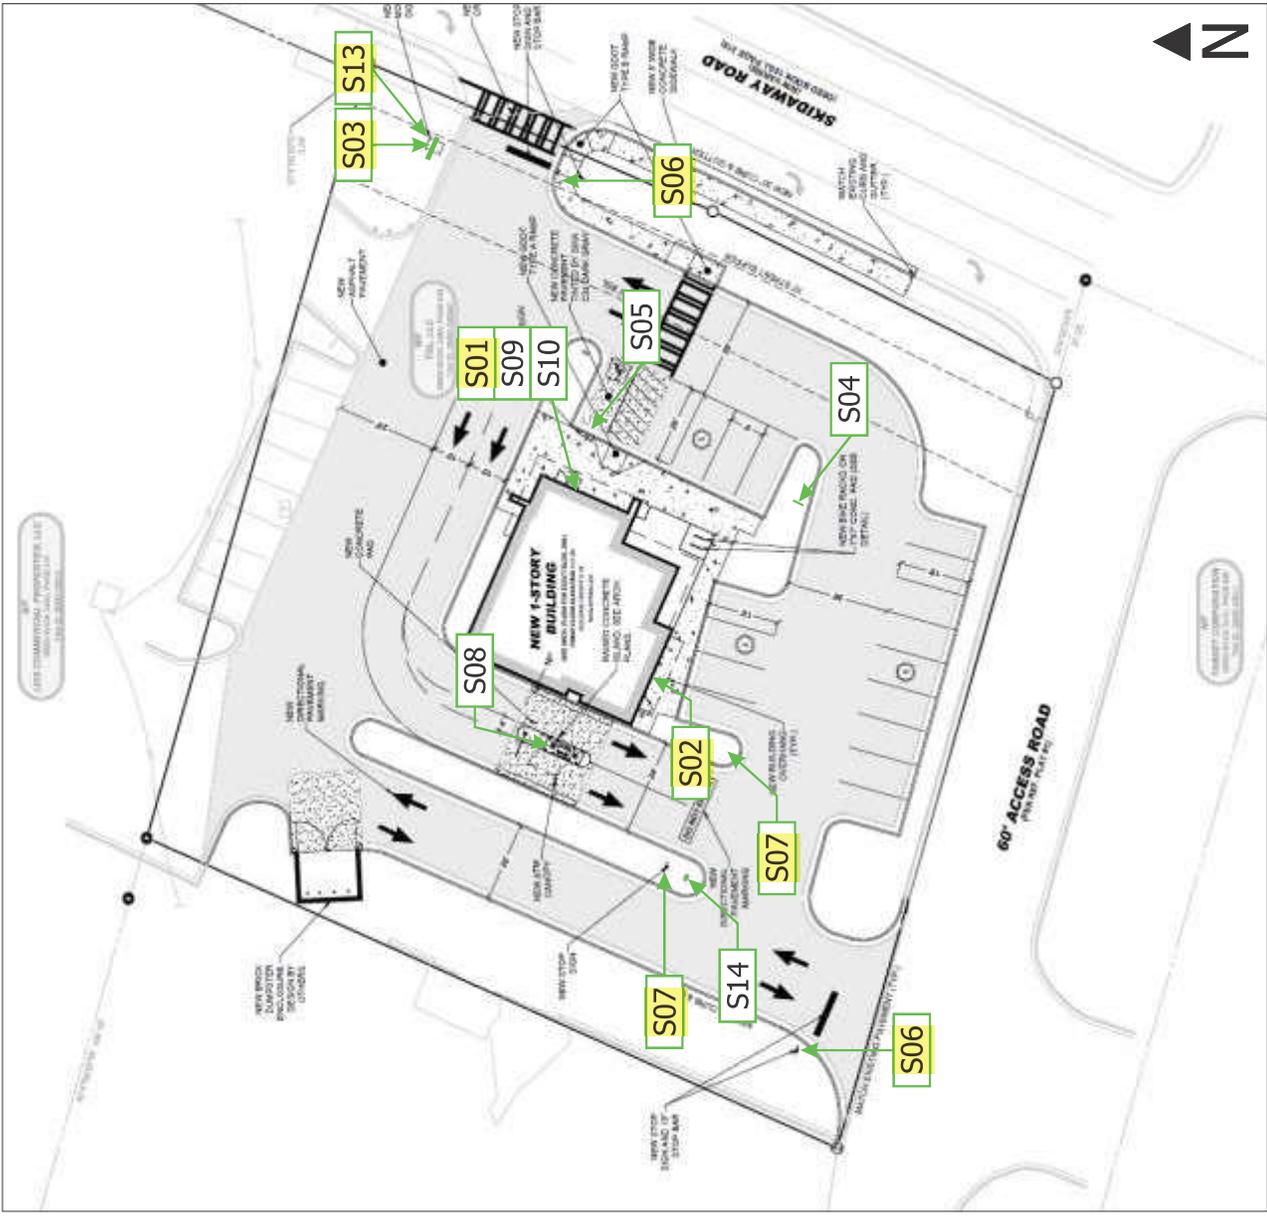

PM: TG	Address: 2749 Skidaway Rd
Drawn By: TLD	City State: Savannah, GA 31404
Date: 02.10.2025	Drawing Number: 212704

Revisions:	
S0 06.03.25 - Updated site plan	
...	
...	
...	
...	

National Headquarters: 1077 West Blue Heron Blvd.
West Palm Beach, Florida 33404
800.772.7932
www.atlasblw.com



SP

Illuminated Letterset | Canopy Application | White Faces

5/3-G3-CL-CNPY-W

CITY OF SAVANNAH
DEVELOPMENT
SERVICES
PLAN
APPROVED
08/25/2025


Action

- Install New Illuminated Letterset over canopy.

Colors & Materials

- Logo Return Painted MP 448 Satin Finish
- Logo Return Painted MP White Satin Finish
- Letter Return Painted to match Midnight Blue Trim (Satin Finish)
- Letter Trim Cap to be Gemini #2767 Midnight Blue
- Logo & Letters Acrylic to be #7328 White Acrylic
- Logo Vinyl to be 3M #3630-047 Patriot Blue Applied First Surface
- Logo Vinyl to be 3M #3630-146 Light Kelly Green Applied First Surface
- Raceway & Support Tubes Painted to match existing wall Satin Finish

Front Elevation
Scale: 3/32" = 1'-0"


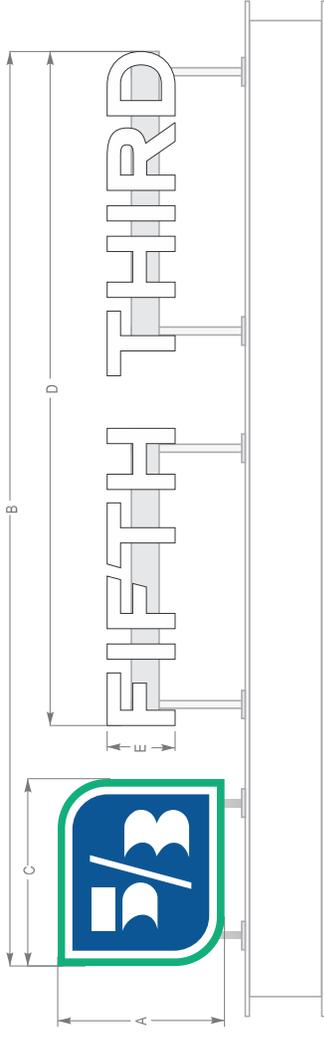


****WALL SIGN ANCHORING SHALL BE AT LEAST EQUIVALENT TO NOT LESS THAN 3/8" DIAMETER THROUGH BOLT WITH MINIMUM 5" EMBEDMENT.****

Awning signs shall be set back at least 1 foot from the front edge of the awning.

FIFTH THIRD BANK | CHANNEL LETTERSET | CANOPY | WHITE FACES | MIDNIGHT BLUE RETURNS

Sign Type	A	B	C	D	E	Sq. Ft. (4 Line)
5/3 G3-CL-CNPY-W-36	36" - 3'-0"	16'-5 1/2"	3'-4 3/8"	12'-1 9/16"	1'-2 7/16"	49.38

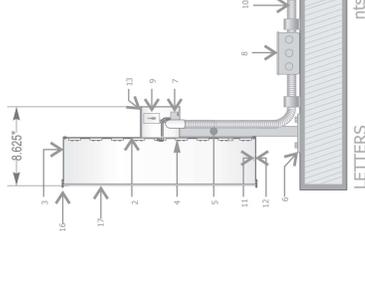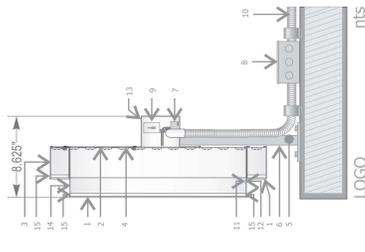

1. 1/2" thick acrylic face
2. Backs to be .080" logo L .063" letters pre-finished white aluminum
3. Returns to be .063" logo L .040" letters aluminum
4. Illumination to be provided by LED.
5. 1/2" square aluminum support tubes
6. Power supply
7. Junction box
8. Field disconnect switch
9. Primary power source
10. 1/2" cap hole
11. 1/2" cap hole
12. 1/2" cap hole
13. Aluminum raceway
14. Returns to be .063" aluminum
15. New through return into acrylic shoulder
16. Trimcap
17. 1/2" thick Acrylic Face

ELECTRICAL NOTES

1. All electrical and fixtures meet 300A.4
2. Electrical components are UL listed, labeled and approved.
3. All electrical components are UL listed, labeled and approved.
4. Signs are manufactured and sold per NEC 600.3 and marked per NEC 600.4.
5. Signs are manufactured and sold per NEC 600.3 and marked per NEC 600.4.
6. Signs are manufactured and sold per NEC 600.3 and marked per NEC 600.4.
7. Canopy has 20 amp disconnect per sign per circuit per NEC 600.6(A) 1-6.

Revisions:

SD	06.03.25 - Updated elevation
...	...
...	...
...	...

Address:

2749 Skidaway Rd
Savannah, GA 31404

Drawn By:

TLD

Date:

02.10.2025

Drawing Number:

212704

S01

National Headquarters:


1077 West Blue Heron Blvd.
West Palm Beach, Florida 33404
800.772.7932
www.atlasblw.com



Illuminated Letterset | Remote Wired | White Faces | Linear Layout

5/3-G3-CL-RMT-W-L

CITY OF SAVANNAH
DEVELOPMENT
SERVICES
PLAN
APPROVED
08/25/2025

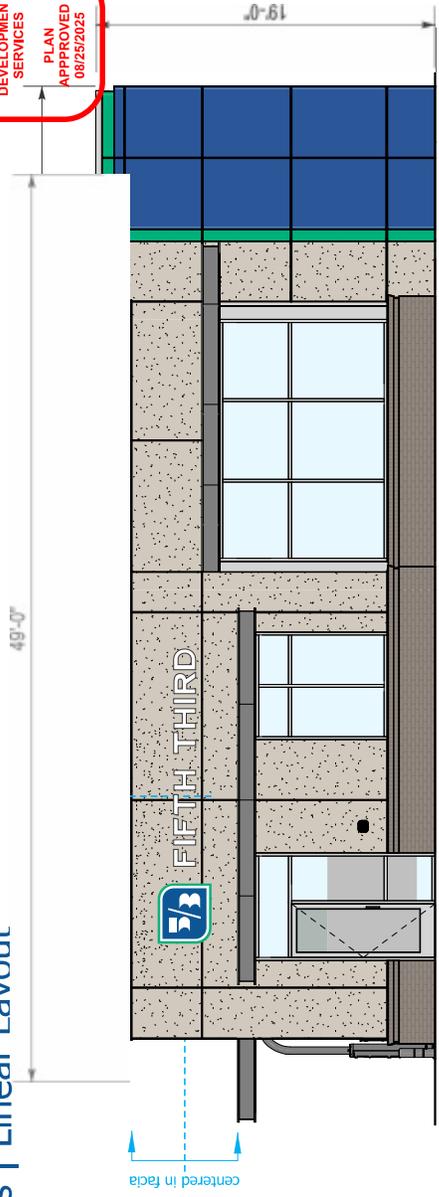

Side Elevation B
Scale: 3/32" = 1'-0"



****WALL SIGN ANCHORING SHALL BE AT LEAST EQUIVALENT TO NOT LESS THAN 3/8" DIAMETER THROUGH BOLT WITH MINIMUM 5" EMBEDMENT.****

Action


- Install New Illuminated Letterset.

Colors & Materials

- Logo Return Painted MP 448 Satin Finish
- Logo Return Painted MP White Satin Finish
- Letter Return Painted to match Midnight Blue Trim (Satin Finish)
- Letter Trim Cap to be Gemini #2767 Midnight Blue
- Logo & Letters Acrylic to be #7328 White Acrylic
- Logo Vinyl to be 3M #3630-047 Patriot Blue Applied First Surface
- Logo Vinyl to be 3M #3630-146 Light Kelly Green Applied First Surface

FIFTH THIRD BANK | CHANNEL LETTERSET | REMOTE WIRED | WHITE FACES | MIDNIGHT BLUE RETURNS | LINEAR LAYOUT

Sign Type	A	B	C	D	E	Sq. Ft. (4 Line)
5/3 G3-CL-RMT-W-L-36	36" — 3'-0"	16'-5 1/2"	3'-4 3/8"	12'-1 9/16"	1'-2 11/16"	A x B 49:38

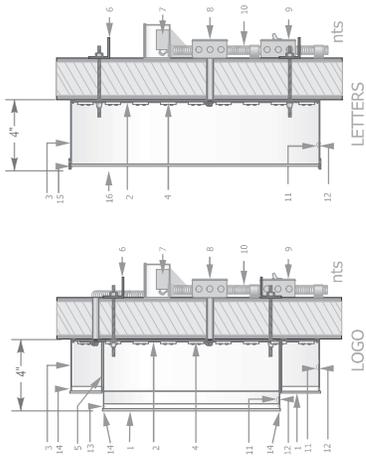

- 5/8" acrylic, 1/32" exposed edge
 - All electrical components are UL listed, labeled and approved.
 - Returns to be .063" (6063) J, 6067 letters aluminum
 - Illumination to be provided by LED.
 - .125" gap between returns of two elements
 - Mounting varies upon location and wall material
 - Function box
 - 1/2" disconnect switch
 - Primary power source
 - 1/2" disconnect switch
 - 1/2" disconnect switch
 - 1/2" disconnect switch
 - Returns to be .063" aluminum
 - Screw through return into acrylic shoulder
 - 1" trimcap
 - White acrylic face
- ELECTRICAL NOTES**
- All models and tensions are 300V AC
 - All electrical components are UL listed, labeled and approved.
 - Signs are UL listed and labeled per NEC 600.3 and marked per NEC 606.4.
 - Signs manufactured and listed per NEC 600.3 and marked per NEC 606.4.
 - All branch circuits per NEC 600.5(B), (E) & (F).
 - Signs are UL listed and labeled per NEC 600.3 and marked per NEC 606.4.
 - One-wire to amp disconnect per sign per NEC 600.1(A).

Revisions:

Rev	Description
SD 06.03.25	Updated elevation
...	...
...	...
...	...

National Headquarters: 1077 West Blue Heron Blvd.
West Palm Beach, Florida 33404
800.772.7932
www.atlasblw.com



PM: TG
Drawn By: TLD
Date: 02.10.2025

Address: 2749 Skidaway Rd
City State: Savannah, GA 31404
Drawing Number: 212704

S02

Permit #: **25-08653-S**

Address: **2749 SKIDAWAY RD**

Project Name: **ATTACHED WALL SIGNS**

Date: **8/21/2025**



**CITY OF SAVANNAH
DEVELOPMENT SERVICES**

August 22, 2025

Building Review
Approved: yskelton

**CITY OF SAVANNAH
PLANNING & URBAN DESIGN**

August 25, 2025

Zoning Review
Approved: John.Anagnost

**CITY OF SAVANNAH
DEVELOPMENT SERVICES**

August 25, 2025

Flood Review
Approved: BPrice

**CITY OF SAVANNAH
DEVELOPMENT SERVICES**

August 25, 2025

Electrical Review
Approved: DDyal

• Plans reviewed for City of Savannah Construction & Life Safety Codes

This examination of the submitted documents does not relieve the owner, designers and contractor, nor their representatives, from their individual or collective responsibility to comply with the applicable provisions of the State Minimum Standard Codes and all applicable local codes. This examination is not to construe as a check of every item in the plans and does not prevent the Building Official from hereafter requiring corrections of errors in plans or construction.

A complete set of reviewed plans and specifications shall be maintained on the construction site.

• Smoke and CO Detector

Yes No

Smoke detectors are required in each sleeping room, outside each sleeping area in the immediate vicinity of the bedrooms and on each story. Carbon monoxide detectors are required outside of sleeping areas in the immediate vicinity of bedrooms.

• Special Inspection

When special inspections in accordance with IBC Chapter 17 are required, refer to and coordinate with the statement of special inspections and schedule of special inspections as prepared by the Registered Design Professional. All required documents shall be submitted at the end of project completion or at the end of that phase of work before issuance of the Certificate of Occupancy. Submittal of inspection reports shall be organized per each section of the schedule. The Building Official may require interim reports before completion. Special inspectors engaged to perform the inspections shall be certified in accordance to State Amendment of the latest adopted IBC.

• Sprinkler and Fire Alarm

Refer to Fire Marshal's Office 912-644-5960 or 5961 for new or retrofit of fire sprinkler, fire alarm and/or fire suppression system.

• Revision

For any revisions of approved plans reviewed by the Building Official, pertaining to but not limited to reconfiguration of space, layout, structural and MEP, requires submittal of two sets of revised plans before proceeding, unless approved by the Building Official.

• Separate Sign and Awning Permit

All exterior signage and awning will require a separate permit.