

26 EAST GASTON STREET

NATIONAL HISTORIC LANDMARK DISTRICT | SAVANNAH, GEORGIA



RENEWING A LANDMARK

Spring 2023



Richard C. Kessler

Sottile & Sottile, Civic Architecture

Charles H Chewning Interiors


Brooks Construction

THE *Kessler* COLLECTION

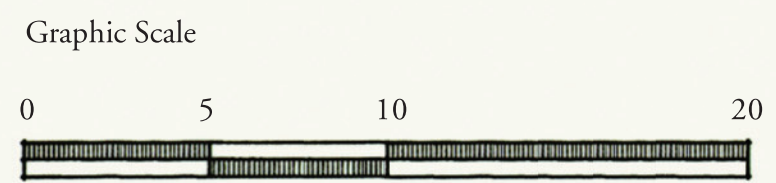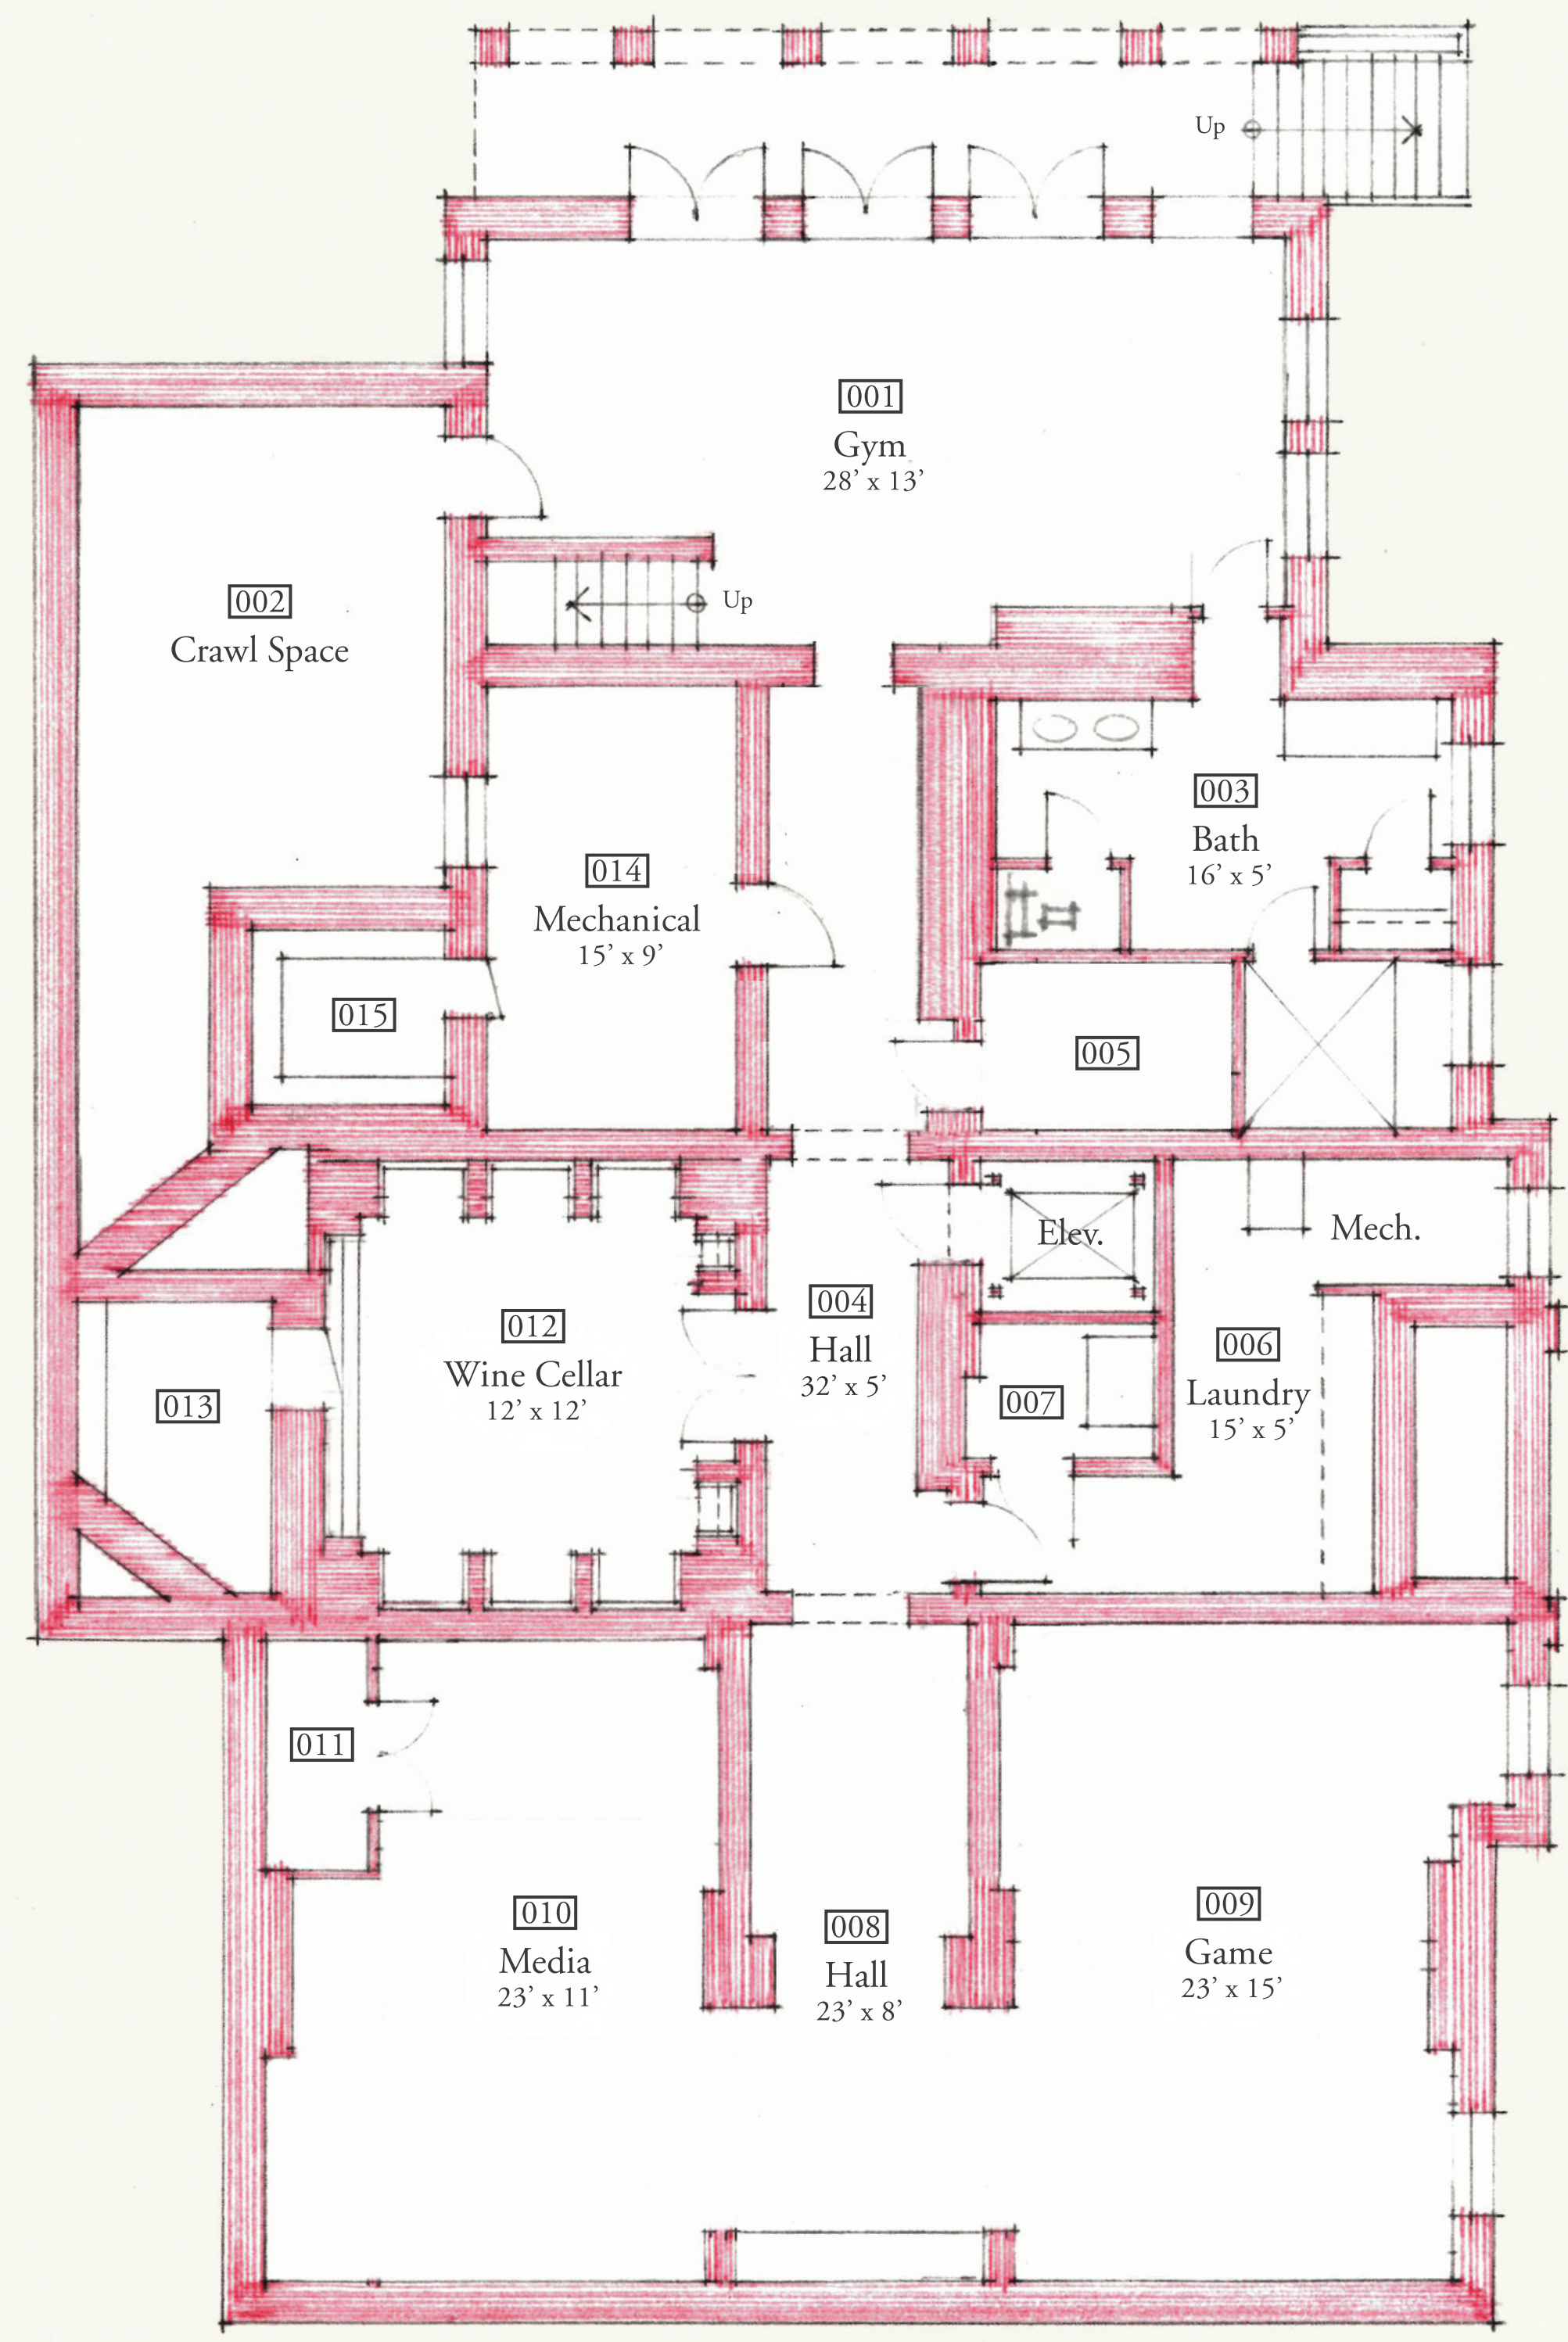


Information contained herein is conceptual. Information has been compiled from various sources and does not claim complete accuracy nor guarantee zoning or other types of development approvals. It is intended to provide an overview and analysis of urban conditions and strategies for revitalization. **Sottile & Sottile, 2023**

Basement Level
26 EAST GASTON STREET

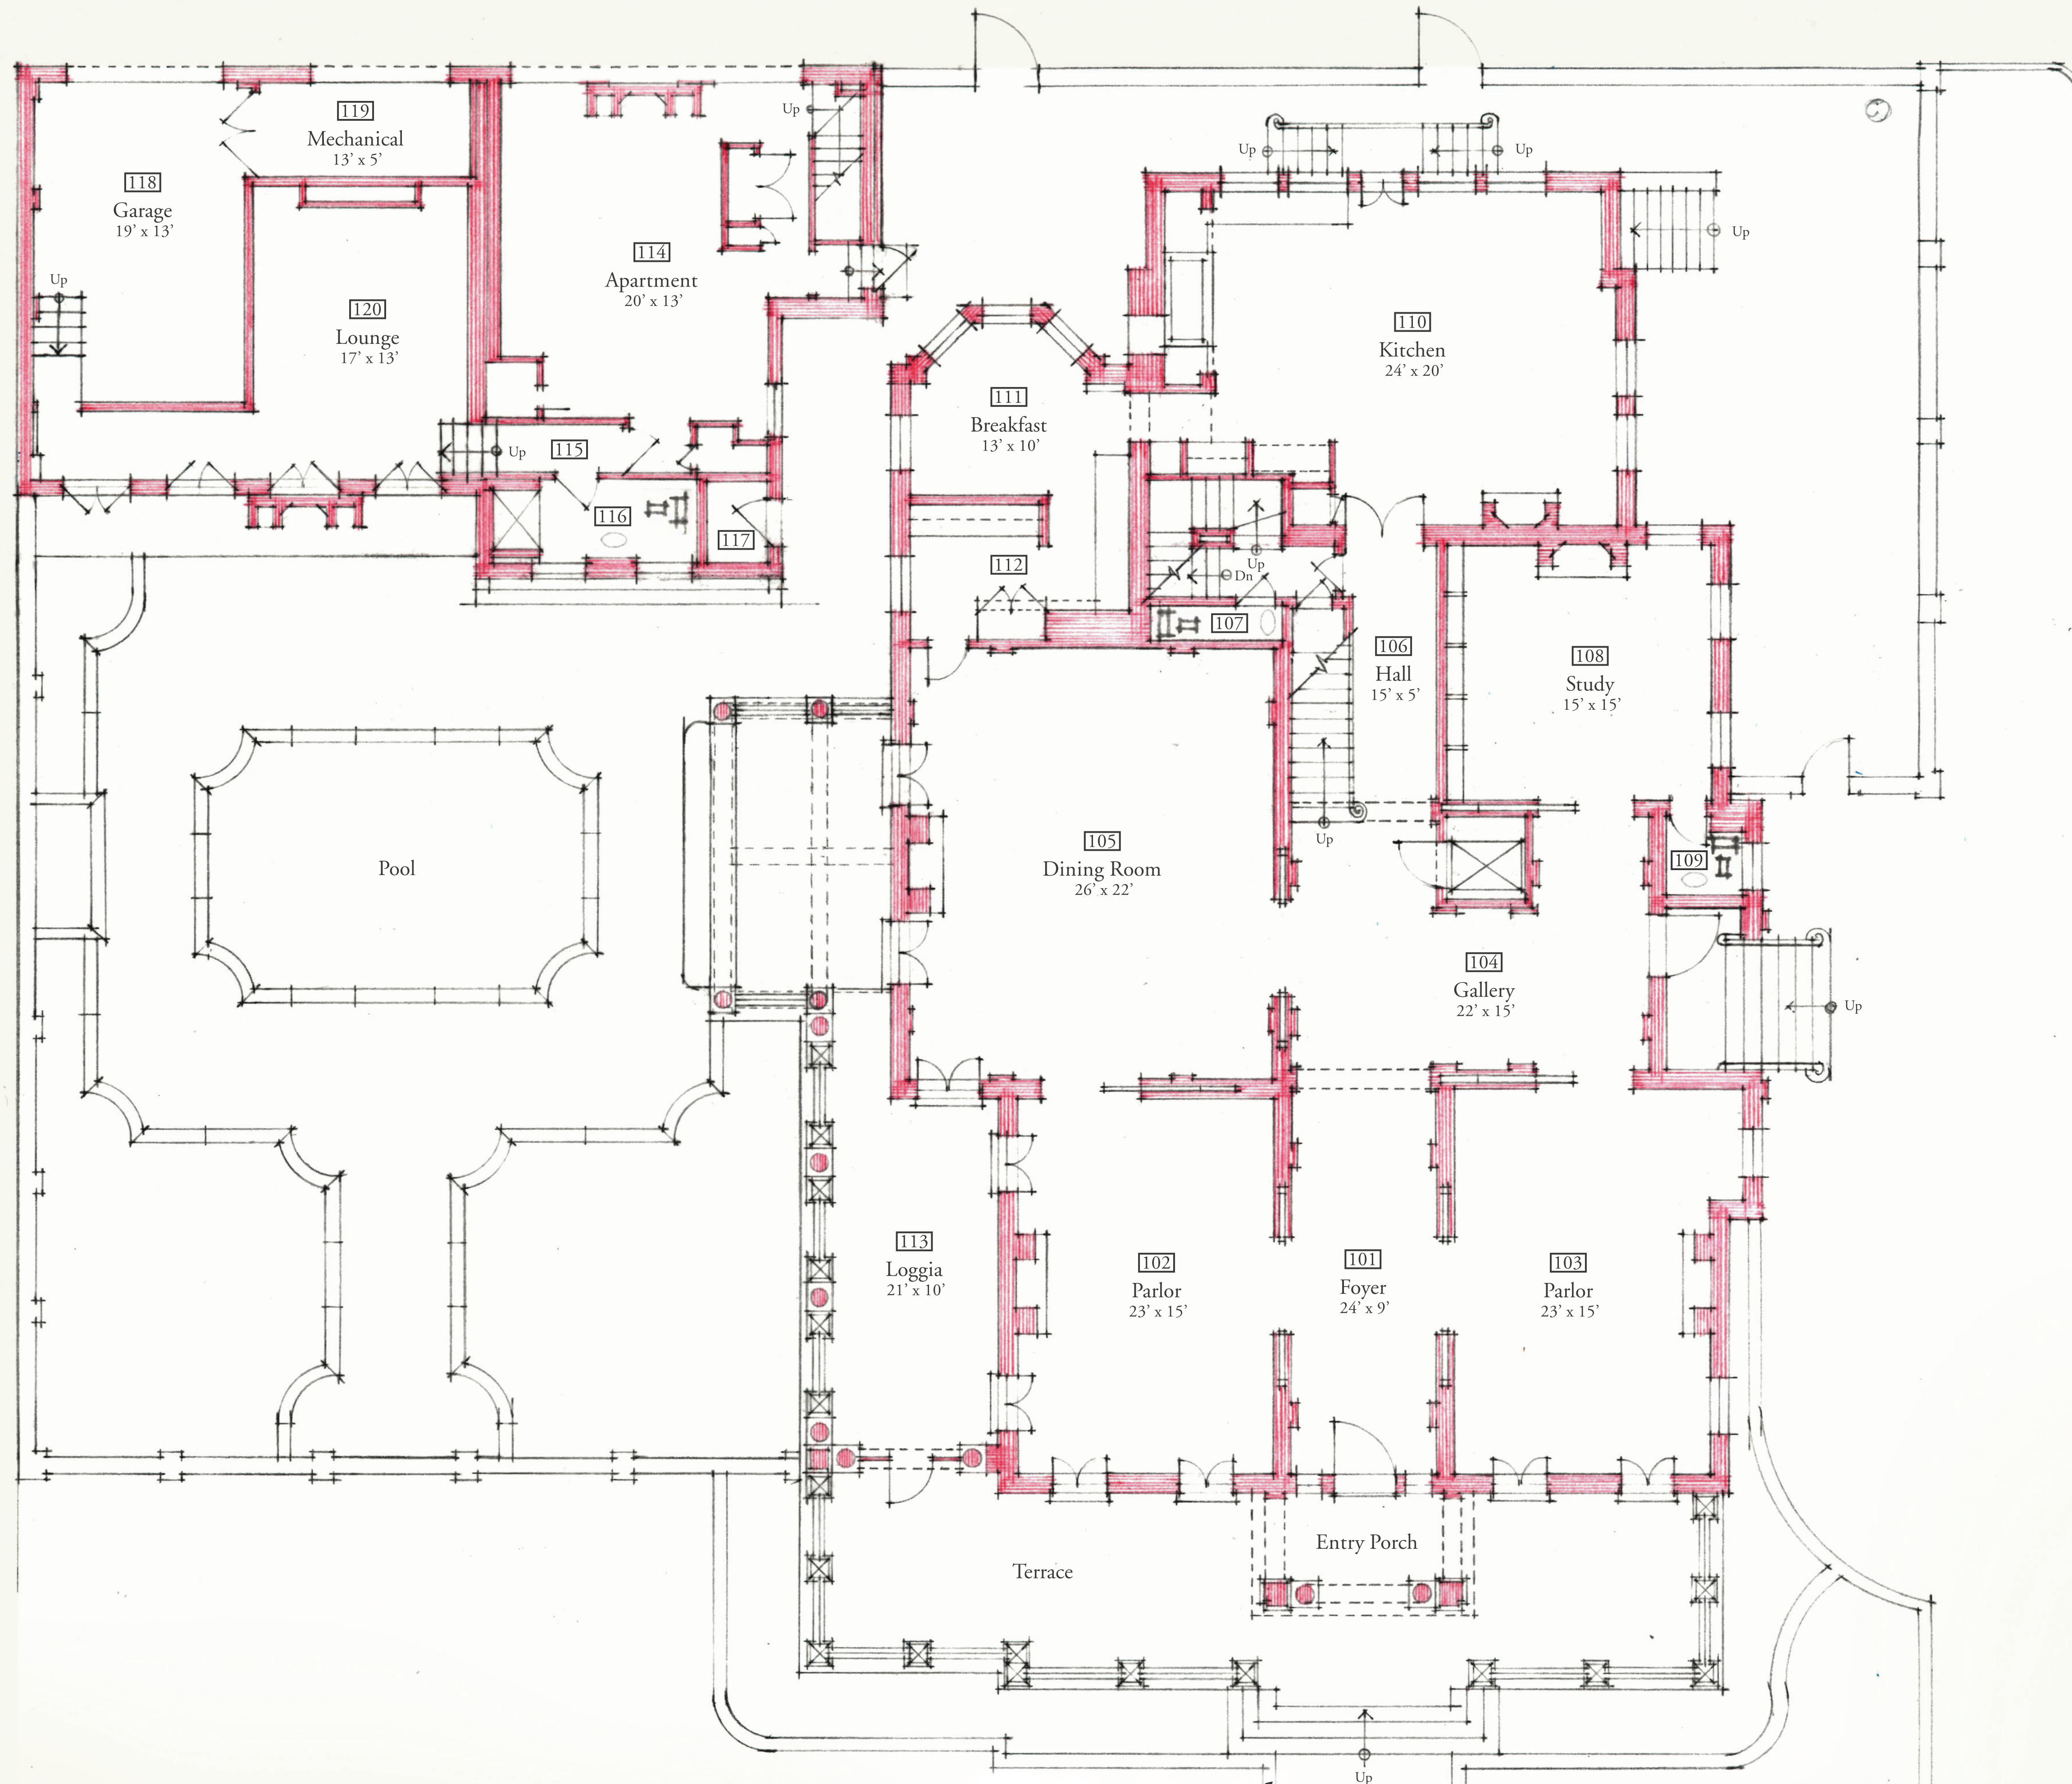


Information contained herein is conceptual. Information has been compiled from various sources and does not claim complete accuracy nor guarantee zoning or other types of development approvals. It is intended to provide an overview and analysis of urban conditions and strategies for revitalization. **Sottile & Sottile, 2023**

Main Level
26 EAST GASTON STREET

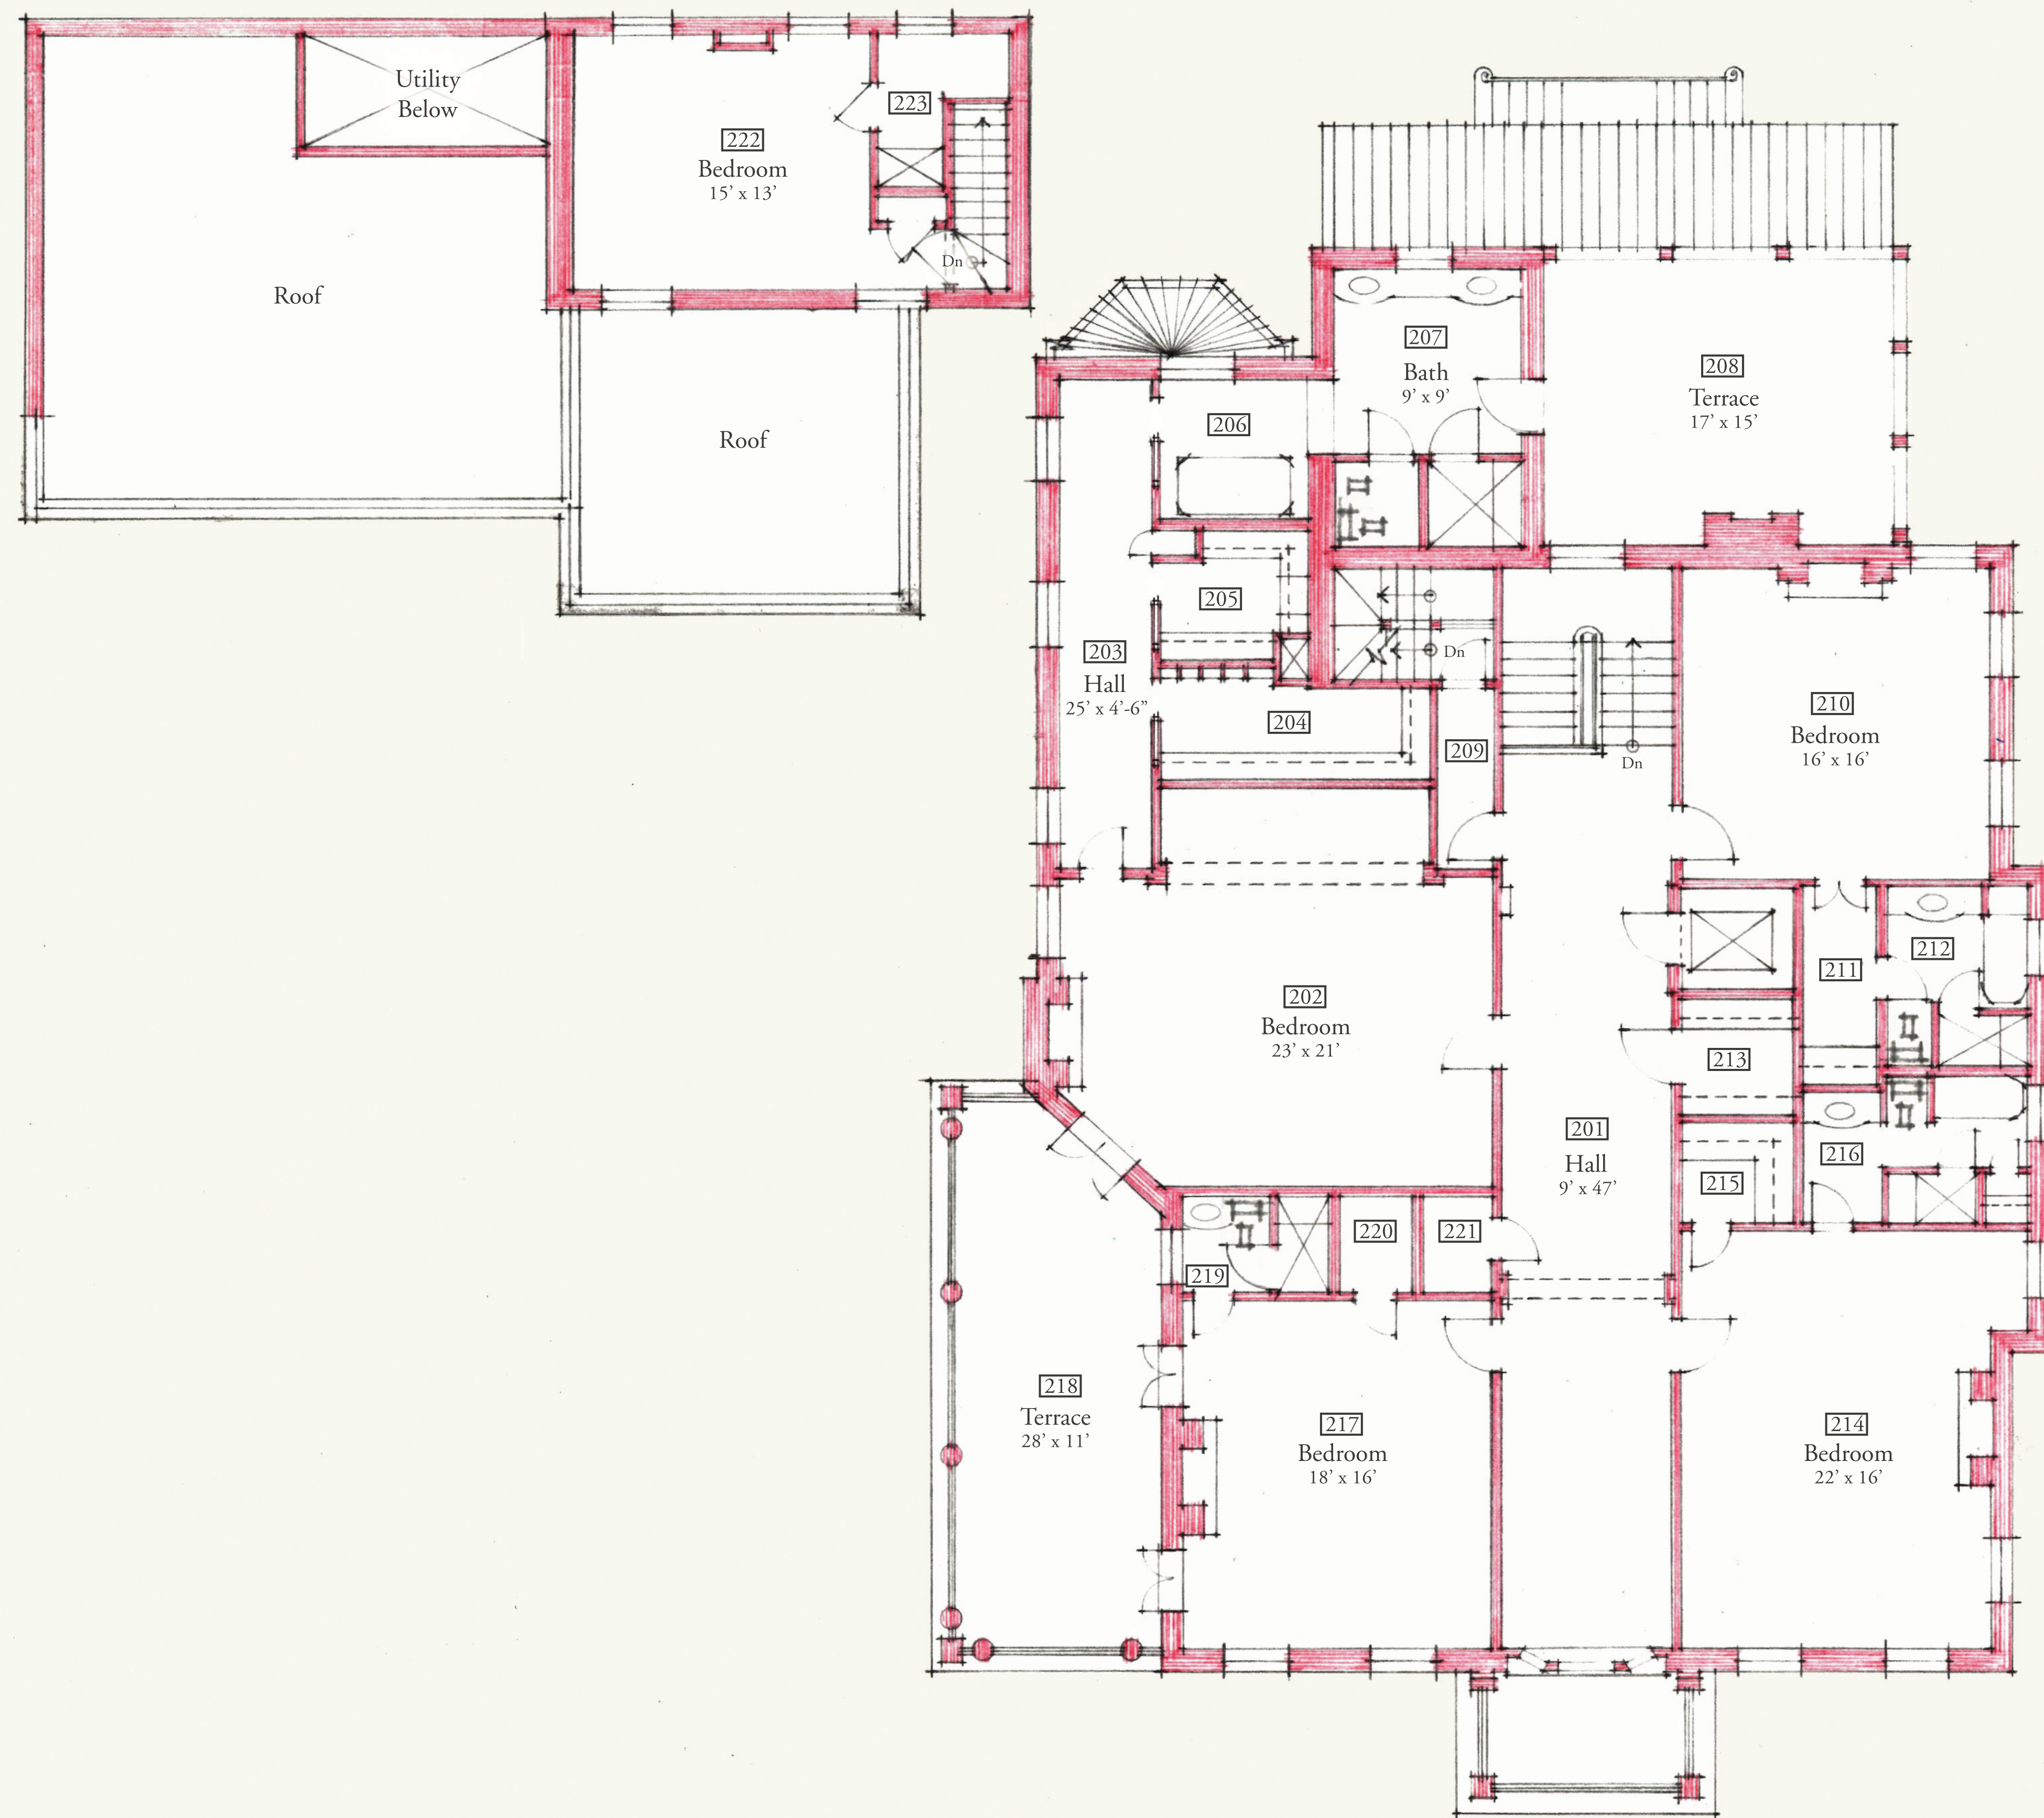

Second Level
26 EAST GASTON STREET

Information contained herein is conceptual. Information has been compiled from various sources and does not claim complete accuracy nor guarantee zoning or other types of development approvals. It is intended to provide an overview and analysis of urban conditions and strategies for revitalization. **Sottile & Sottile, 2023**

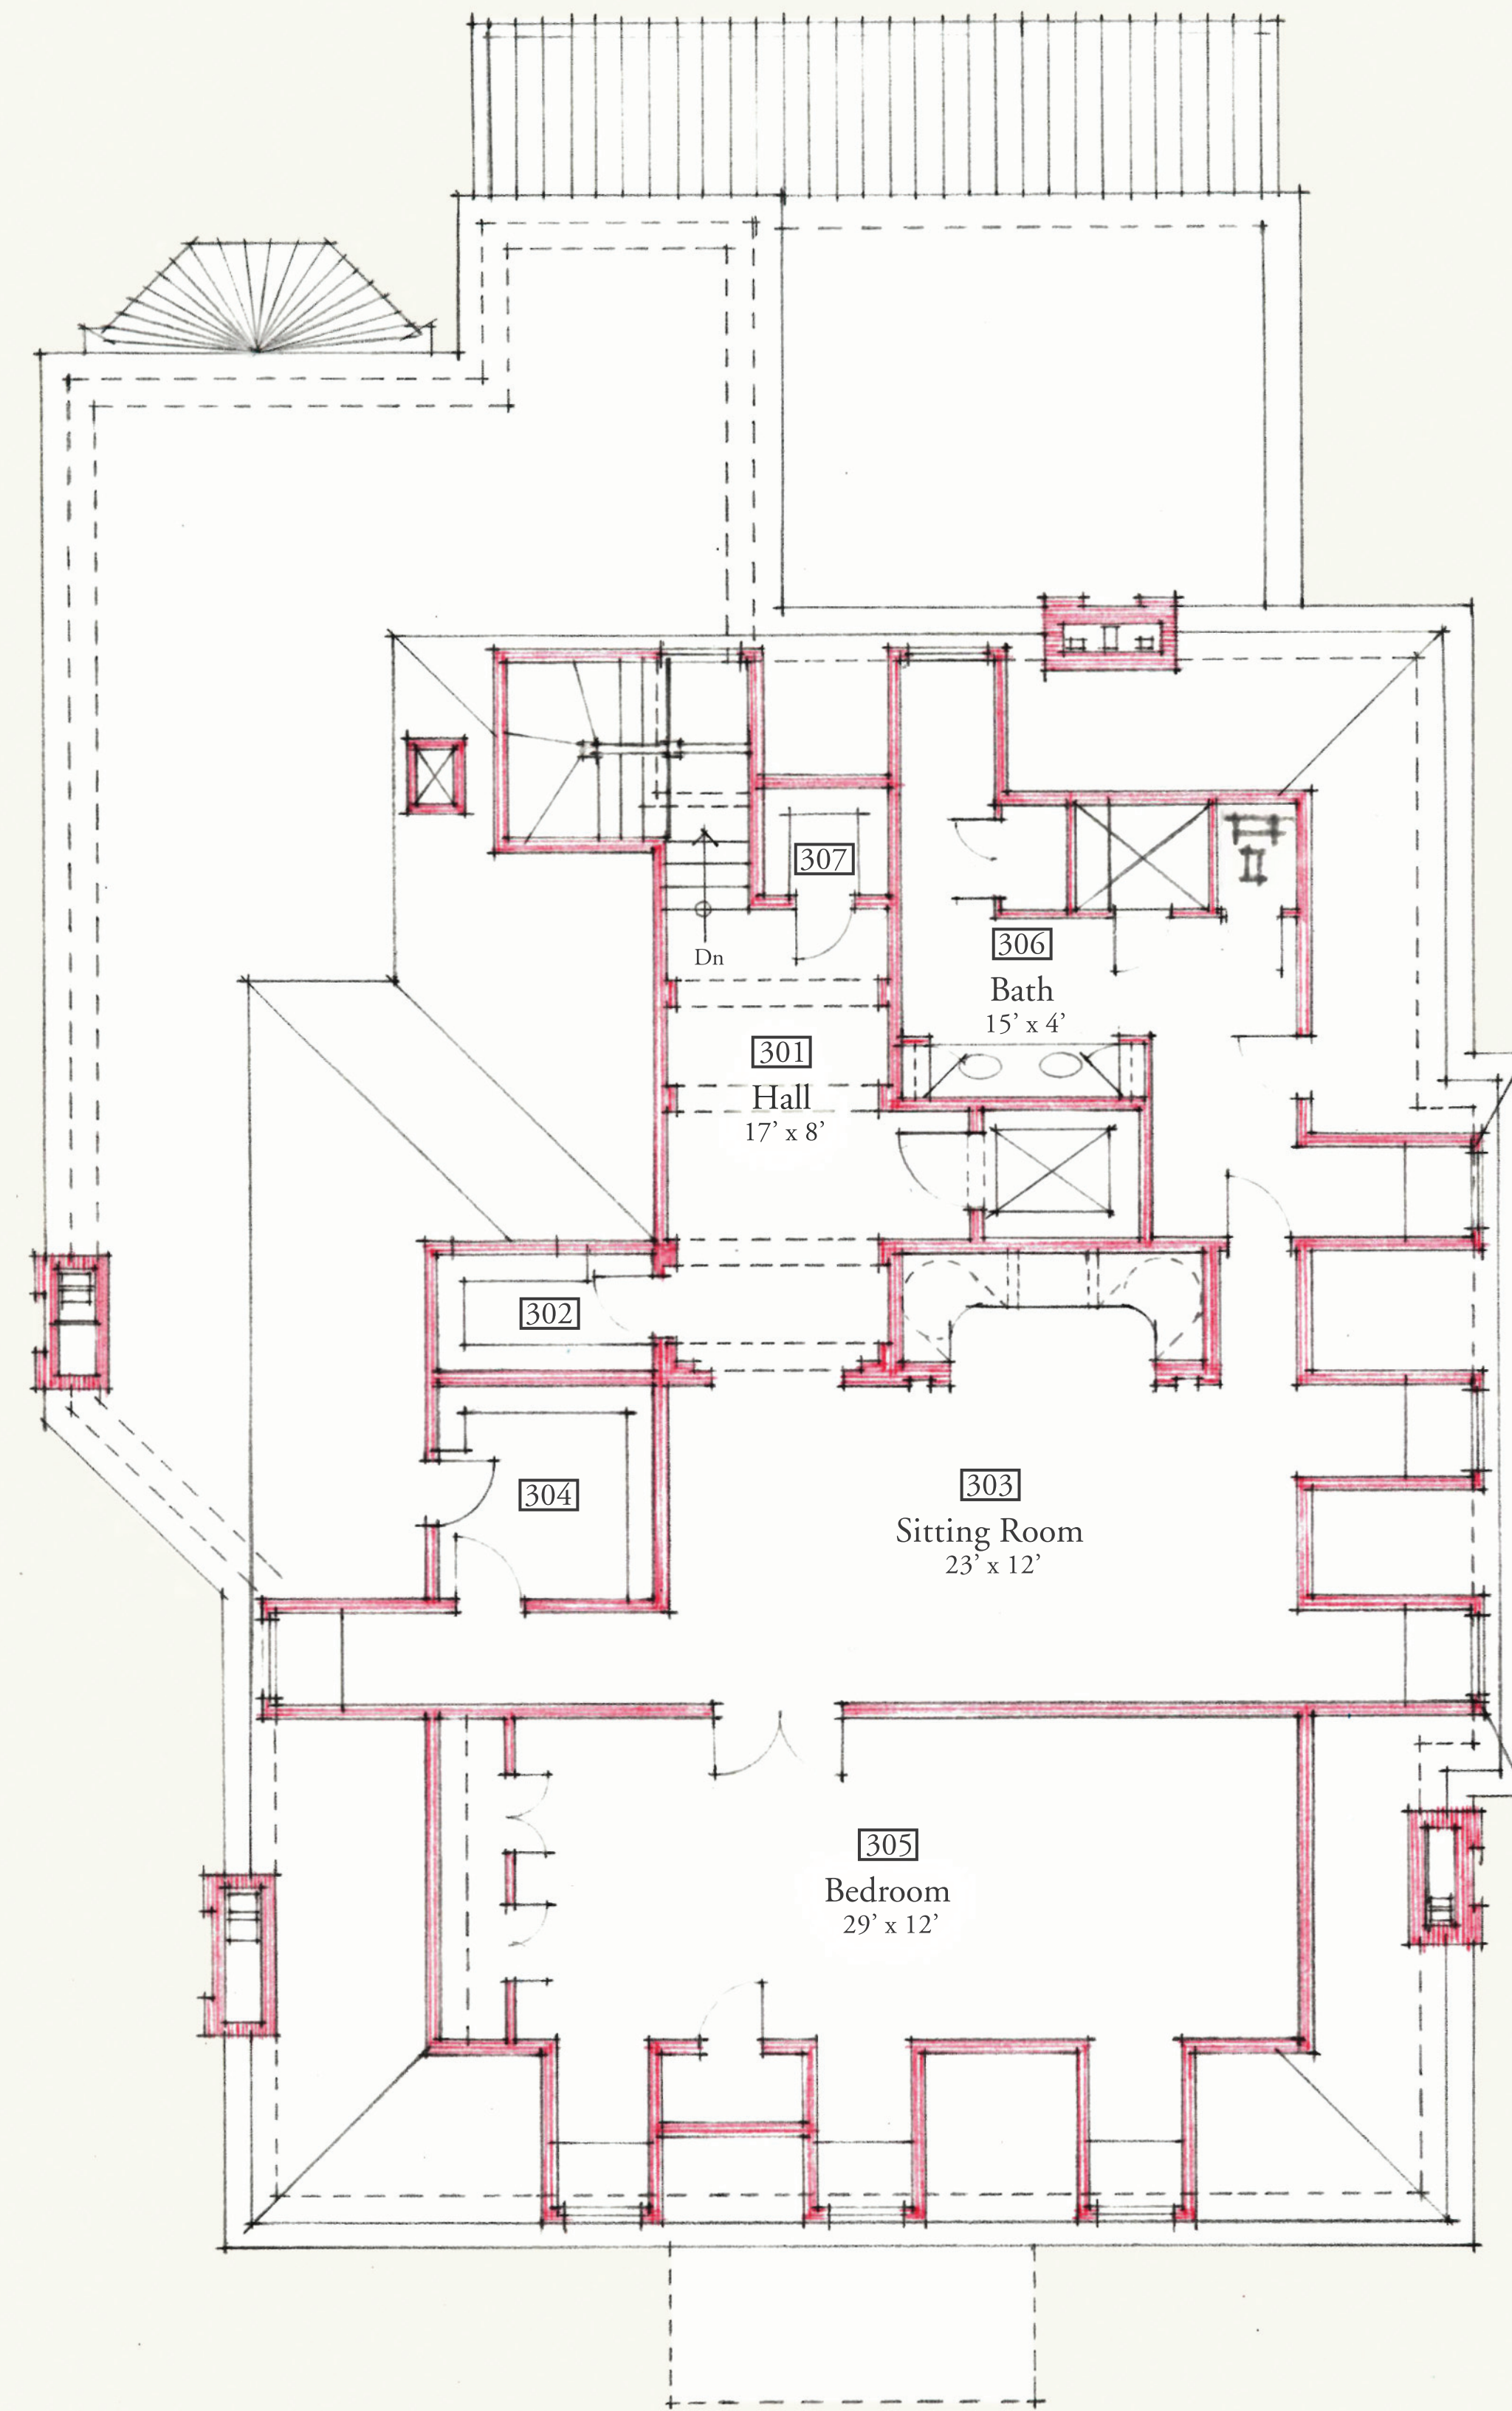

Information contained herein is conceptual. Information has been compiled from various sources and does not claim complete accuracy nor guarantee zoning or other types of development approvals. It is intended to provide an overview and analysis of urban conditions and strategies for revitalization. **Sottile & Sottile, 2023**

Third Level
26 EAST GASTON STREET